
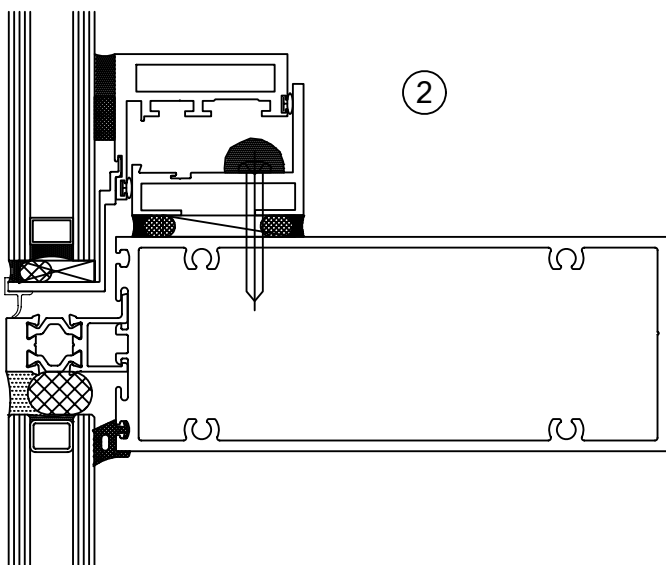
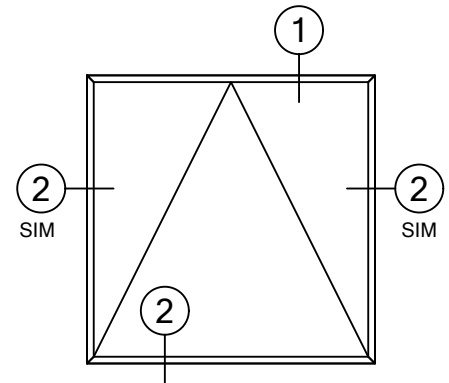


ALLIANCE WINDOW COMPANY, INC

Commercial Aluminum Windows & Doors

SAMPLE INSTALLATION:


PROJECTED WINDOW
2000 SERIES HAV INSTALLED
MFG CODE: 2100
3-7/16" FRAME DEPTH

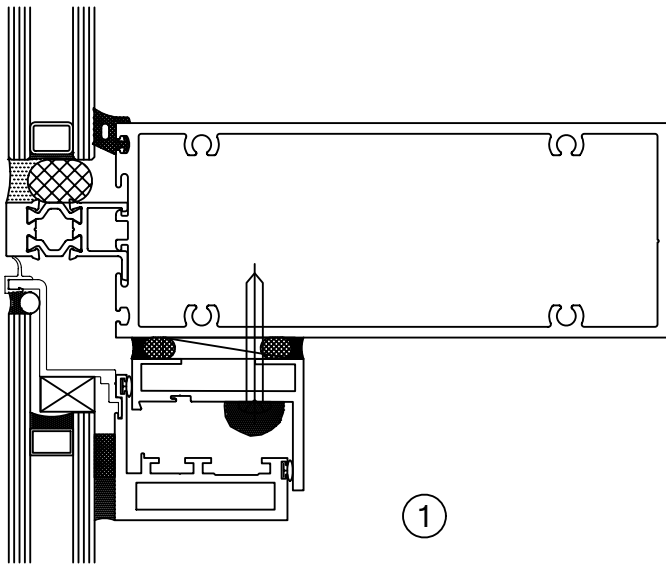

ALLIANCE WINDOW COMPANY, INC

PRODUCT INFORMATION:
PROJECTED WINDOW
2000 SERIES HAV
3-7/16" FRAME DEPTH
MFG CODE: 2100 HAV
- AAMA HC-80 RATED
- 120 PSF STRUCTURAL

Commercial Aluminum Windows & Doors

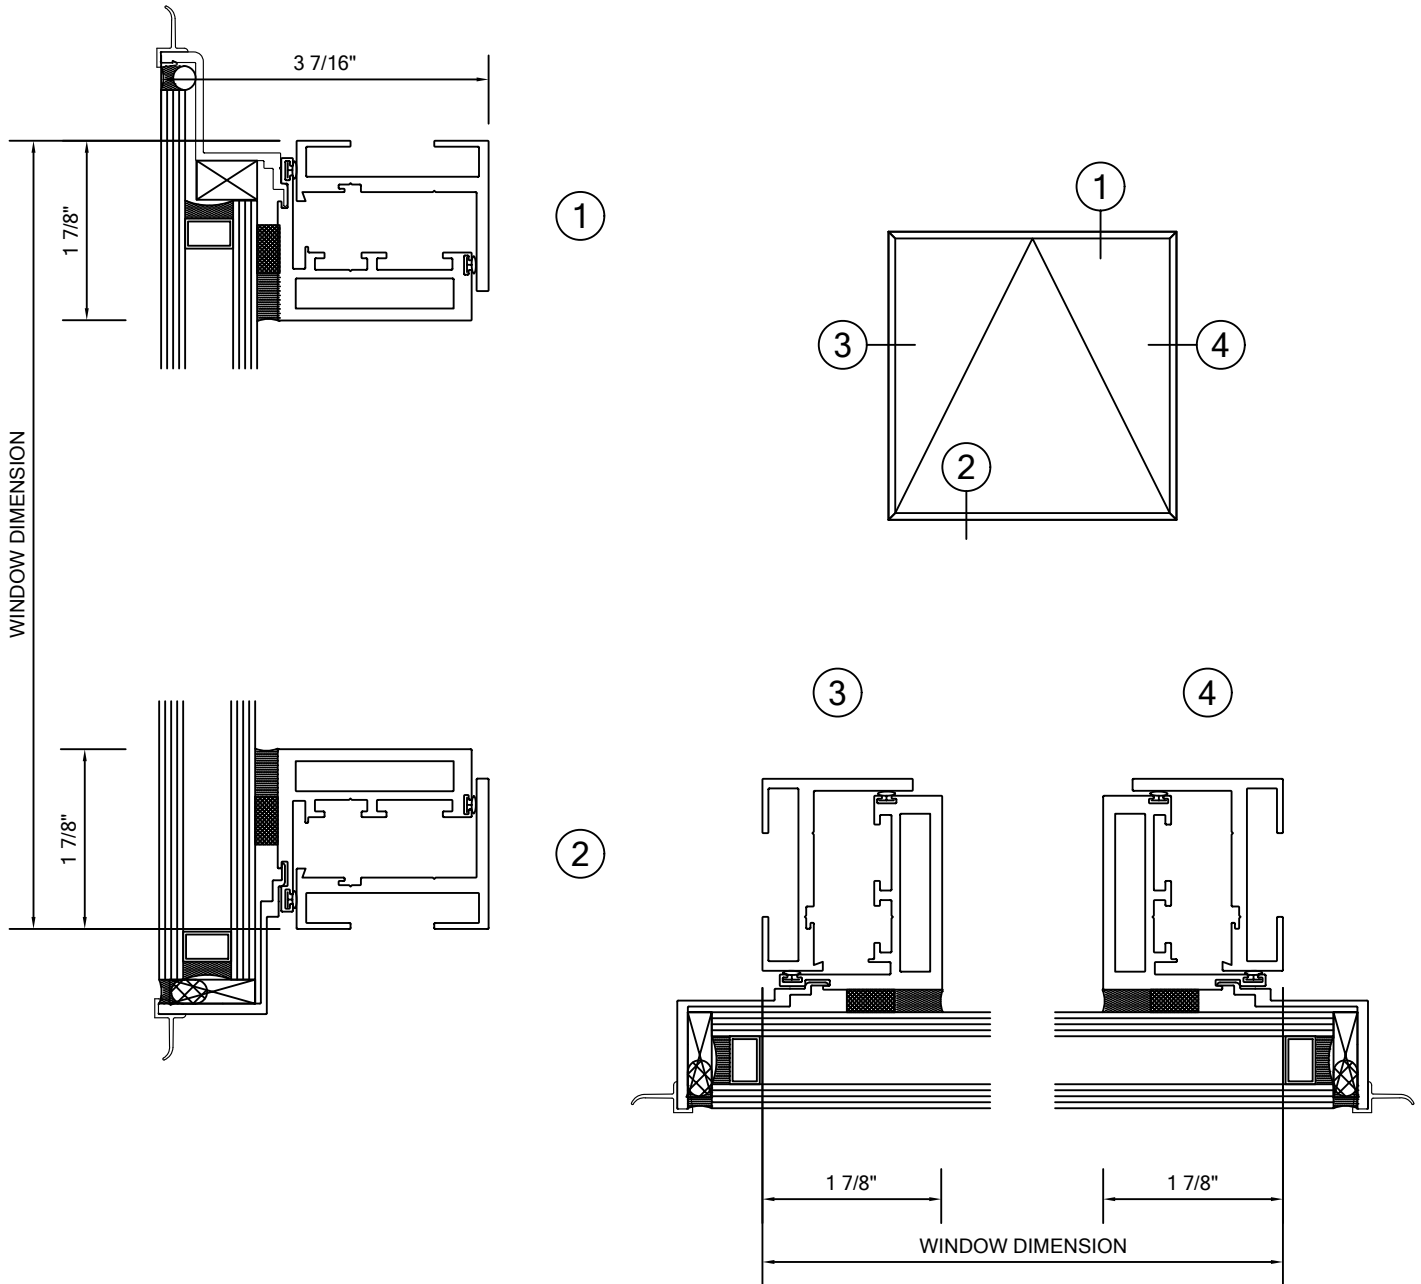

14152 ARNDT ROAD N.E. AURORA, OREGON 97002

PHONE: 503.678.2966 FAX: 503.678.6876 WEB: WWW.ALLIANCEWINDOW.NET